

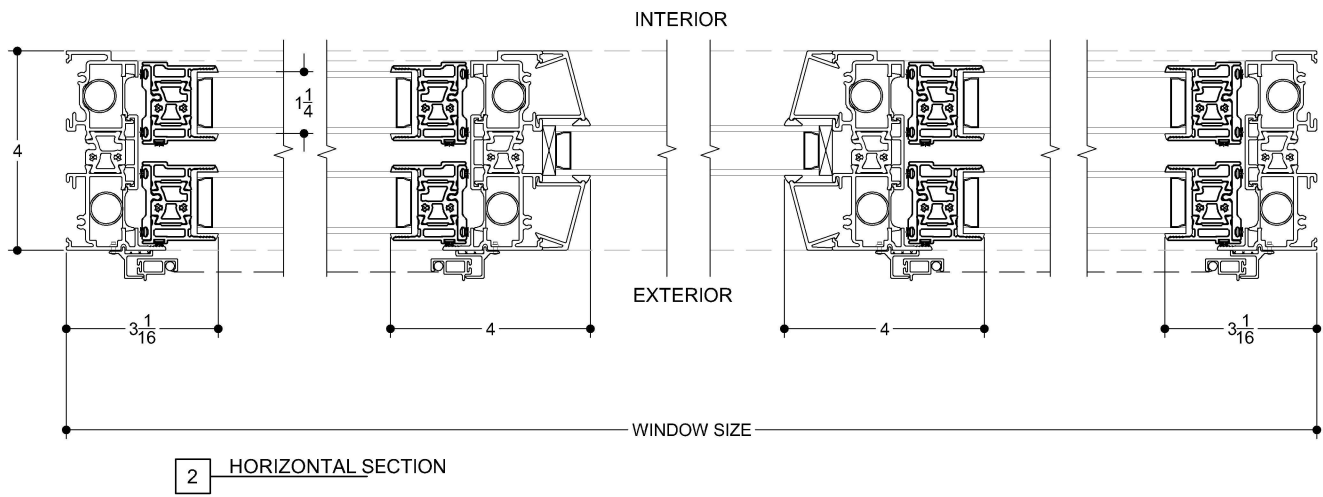


TYPICAL SECTION DETAILS - NOT TO BE SCALED OR USED FOR CONSTRUCTION PURPOSES

Floating+Details_Premium+DH (3).dwg

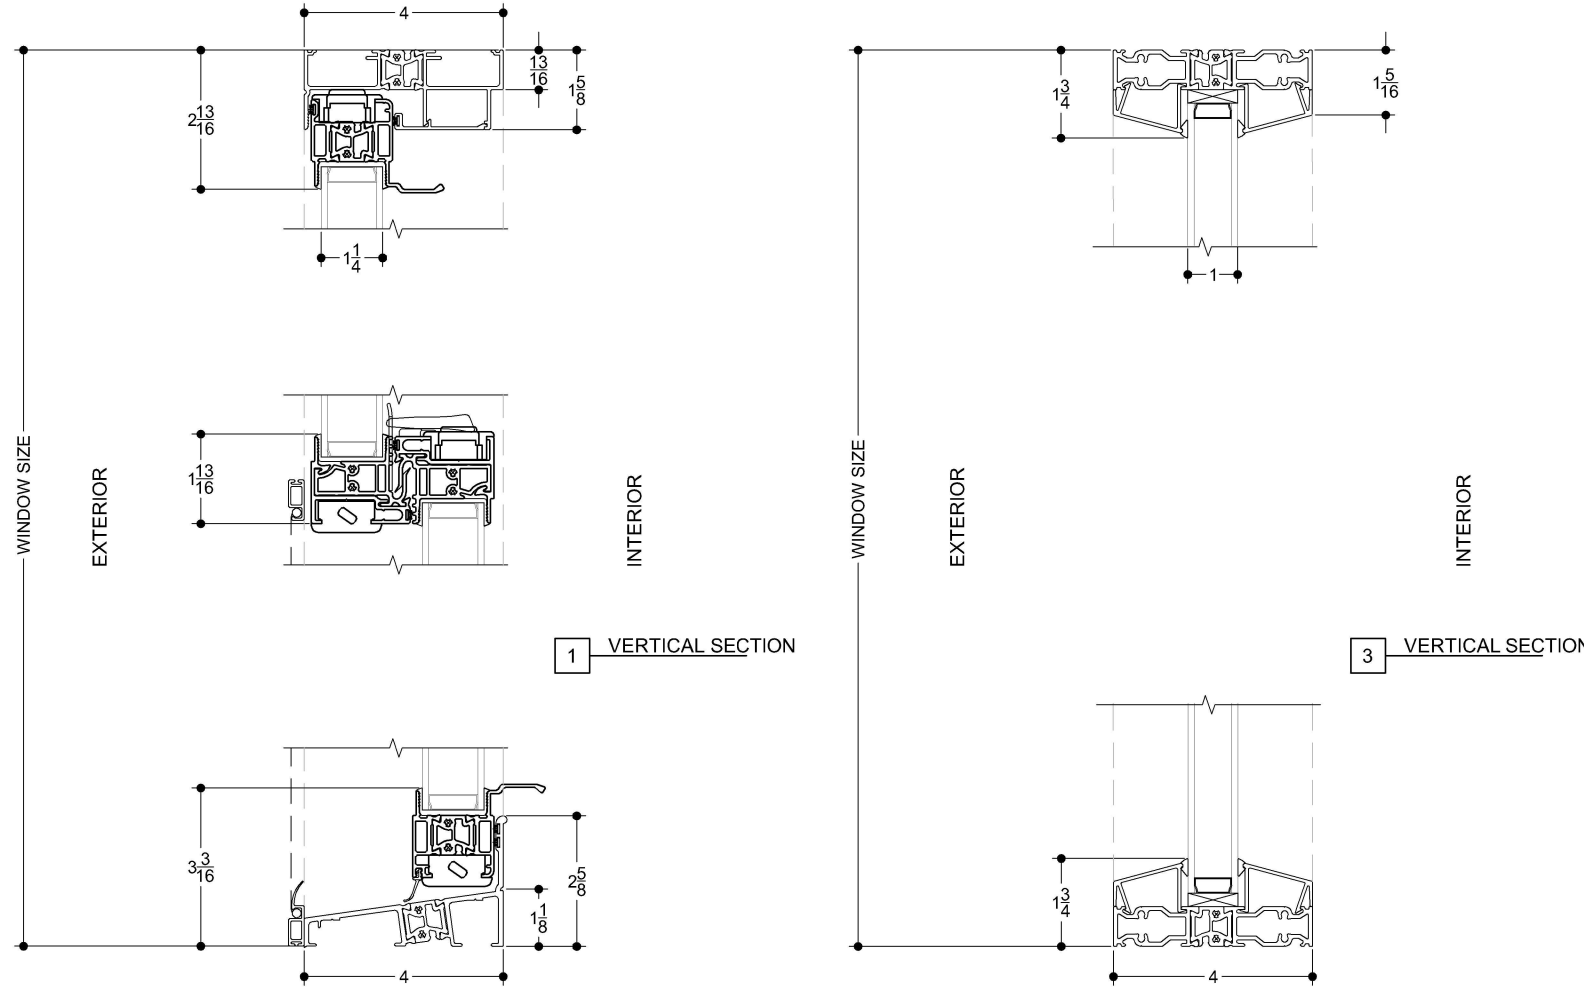

TEMPEST PDH WINDOW PROPOSED "FLOATING" SECTION DETAILS

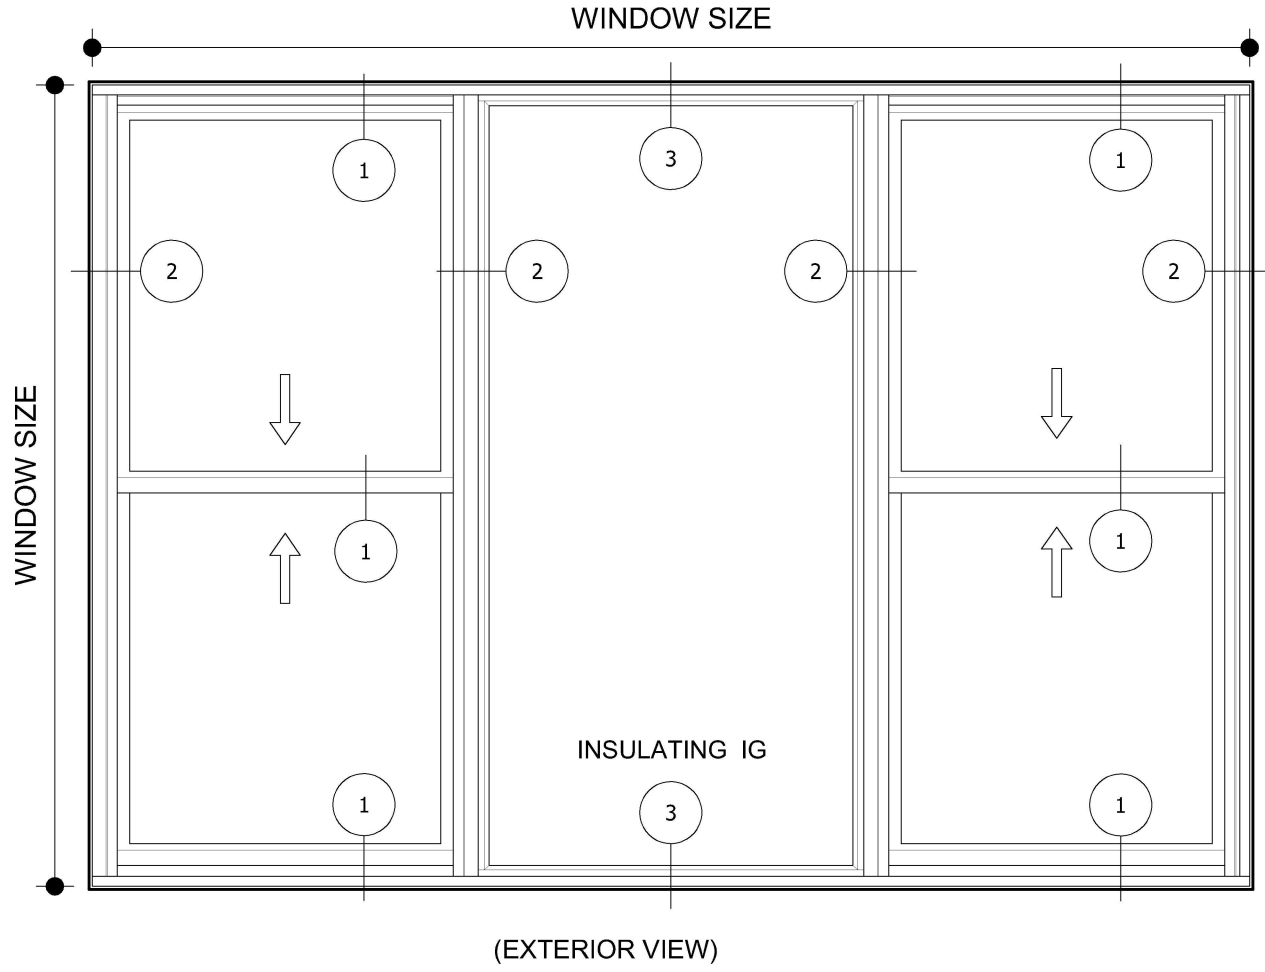

Project Name and Address:		Drw. Title: TE-002-SF-0003	
Standard PDH Details		Drw. Panorama	Sheet:
		Date: 7/17/2014	
		Scale: 1:16 ; 1:4	

© panorama windows, ltd.